

DIST	COUNTY	ROUTE	POST MILES TOTAL PROJECT	SHEET No.	TOTAL SHEETS
X	X	X	X	X	X

REGISTERED CIVIL ENGINEER

DATE

PLANS APPROVAL DATE

REGISTERED PROFESSIONAL ENGINEER


No. X

Exp. X

CIVIL

STATE OF CALIFORNIA

The State of California or its officers or agents shall not be responsible for the accuracy or completeness of electronic copies of this plan sheet.

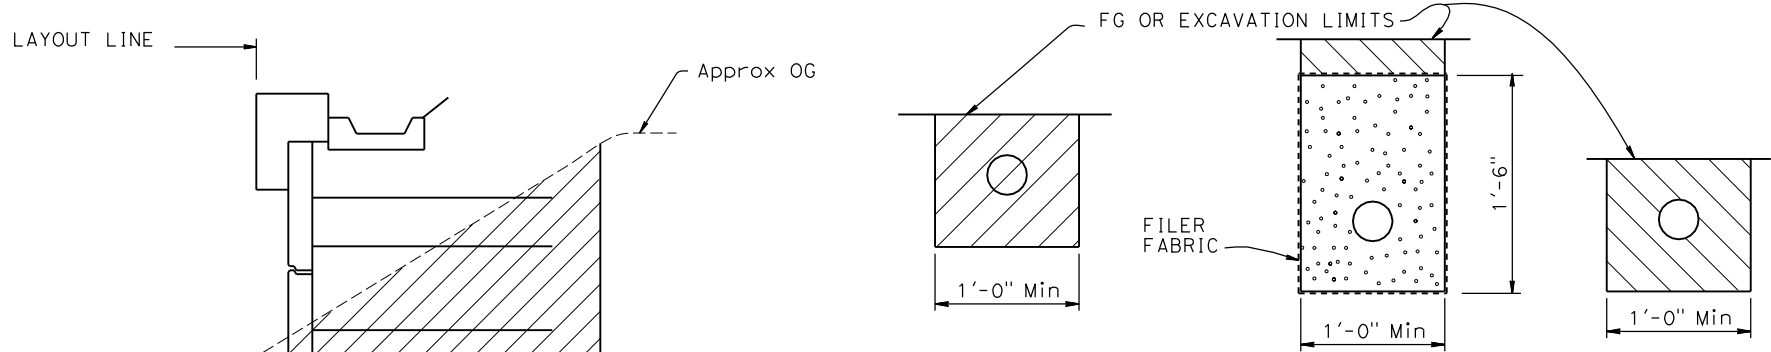


EXCAVATION OUTLET PIPE CLEANOUT PIPE

BACKFILL


UNPERFORATED OUTLET OR CLEAN OUT PIPE FOR UNDERDRAIN

NO SACLE

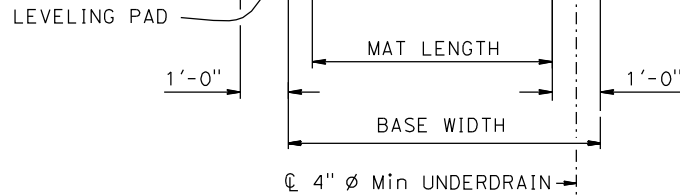


LIMITS OF EXCAVATION

1/2" = 1'-0"

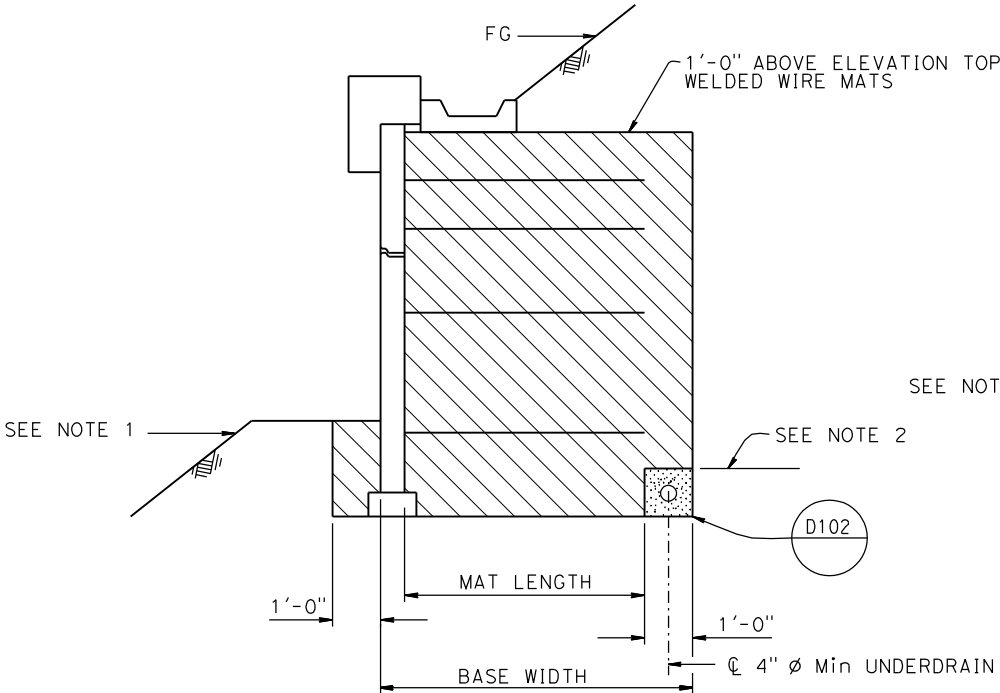

SLOPING FINISHED SURFACE

1/2" = 1'-0"

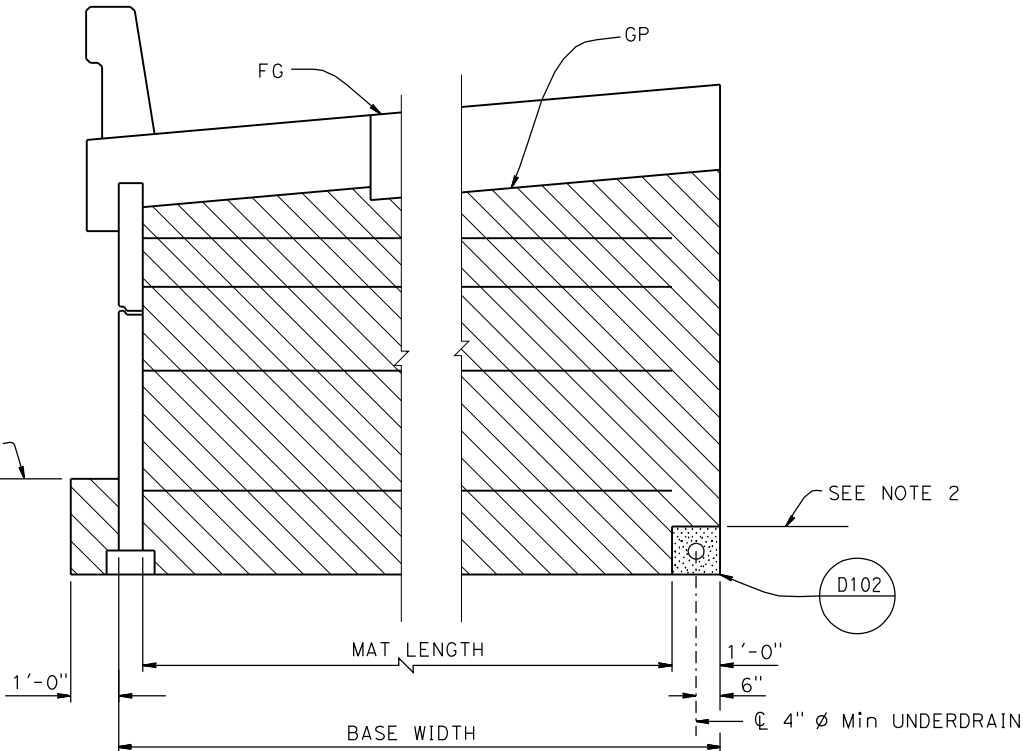

ROADWAY SECTION

1/2" = 1'-0"

LIMITS OF BACKFILL

- LEGEND:
- Limits of Structure Excavation
 - Limits of Structure Backfill
 - Limits of Permeable Material

- NOTES:
- Limits to FG except to GP when in roadway section
 - Locate underdrain behind bottom level of welded wire mats wherever possible, or at elevation needed to drain, as shown elsewhere on plans
 - Maximum spacing of outlet pipe is 200 feet
 - At sags in profile of underdrain, install outlet pipe for each direction of flow

STANDARD DRAWING		STATE OF CALIFORNIA DEPARTMENT OF TRANSPORTATION	DIVISION OF ENGINEERING SERVICES	BRIDGE NO. X	X
FILE NO. xs13-020-6	APPROVAL DATE July 2011			POST MILE X	
MECHANICALLY STABILIZED EMBANKMENT DETAILS NO. 6					

DS OSD 2147A (ENGLISH STANDARD DRAWING "XS" BORDER REV. (02-02-11))

ORIGINAL SCALE IN INCHES FOR REDUCED PLANS

0 1 2 3

UNIT: X
PROJECT NUMBER & PHASE: X

CONTRACT NO.: X

DISREGARD PRINTS BEARING EARLIER REVISION DATES

REVISION DATES

SHEET X OF X

FILE => \$REQUEST

DATE PLOTTED => \$DATE

USERNAME => \$USER